


OVERALL SITE PLAN SUMMARY	
- Total Area	133.44 ac
- Cranes Crossing North =	31.25 ac
- Quiet Wood =	102.19 ac
- Wetland Area	20.4 ac
- Proposed Zoning	PRD
- Proposed Development	
- Cranes Crossing North =	46 lots
- Quiet Wood West =	38 lots
- Quiet Wood East =	85 lots
- Total =	169 lots
- Density = 169 un/133.44 ac =	1.27 un/ac
- Total Open Space =	46.47 acres
	(32.6% of site)
- Outlot =	46.47 ac

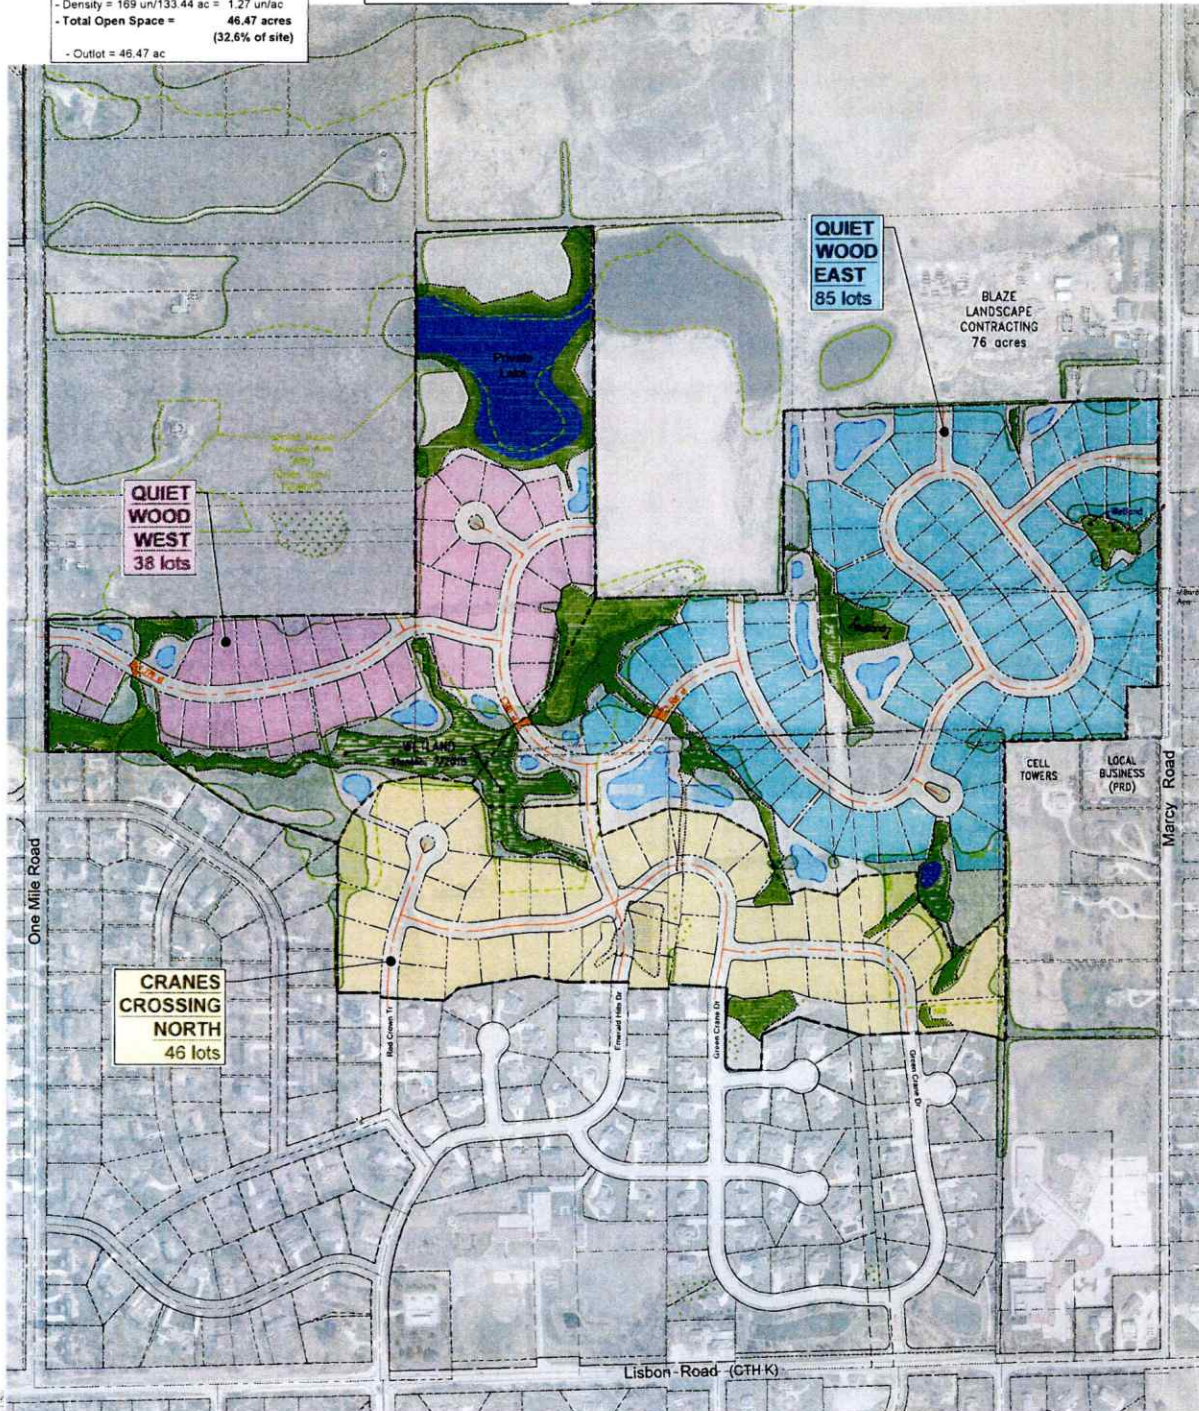

## OVERALL SITE PLAN

# "Quiet Wood" & "Cranes Crossing North"

Marcy Road - One Mile Road ("Thomas & Sherry Wruck Land")  
 Village of Menomonee Falls, Wisconsin

Proposed Community By:



0 100 200 400  
 (22"x34") Scale: 1" = 200'  
 (11"x17") Scale: 1" = 400'

DATE: 10/25/2022