

KIRKLAND CROSSING 2

CENTER OF
SECTION 4-5-20
CONC. MON. W/ SEWRPC
BRASS CAP FND.

LOT 1 CSM #9654
CITY OF MUSKEGO AND EXTENSION OF PARK ARTHUR

(N 00°30'29" E)
N 00°47'25" E 768.04'

COPPER OAKS

LOT 5

LOT 63

S 18°40'12" W
4.02'

LOT 64

LOT 65

LOT 66

LOT 67

LOT 68
MARLAN MEADOWS

MARTIN DRIVE
100' WIDE ROW
DEDICATED TO THE PUBLIC
FOR ROADWAY PURPOSES

OUTLOT 1


OUTLOT 9
61,880 S.F.

UNPLATTED
CITY OF MUSKEGO
PARK ARTHUR



LAND SURVEYING • LAND PLANNING
955 LEXINGTON DRIVE
DOVER, WI 53066
WWW.LANDTECHWI.COM
(262) 367-7599



N 00°42'26" E 1470.11'

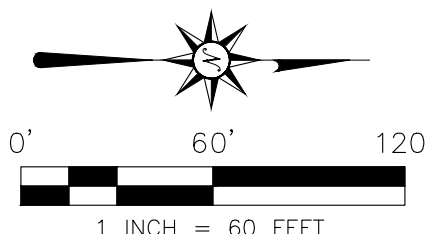

THIS INSTRUMENT WAS DRAFTED BY JOHN D. DOWNING, S-2939

DATED: 09/18/2026
PROJ. NO: 20254
SHEET 1 OF 3



KIRKLAND CROSSING 2

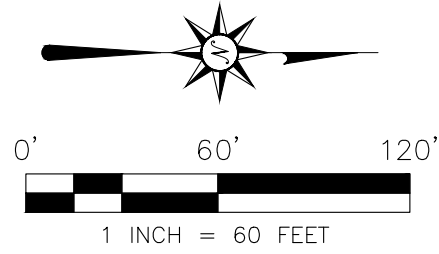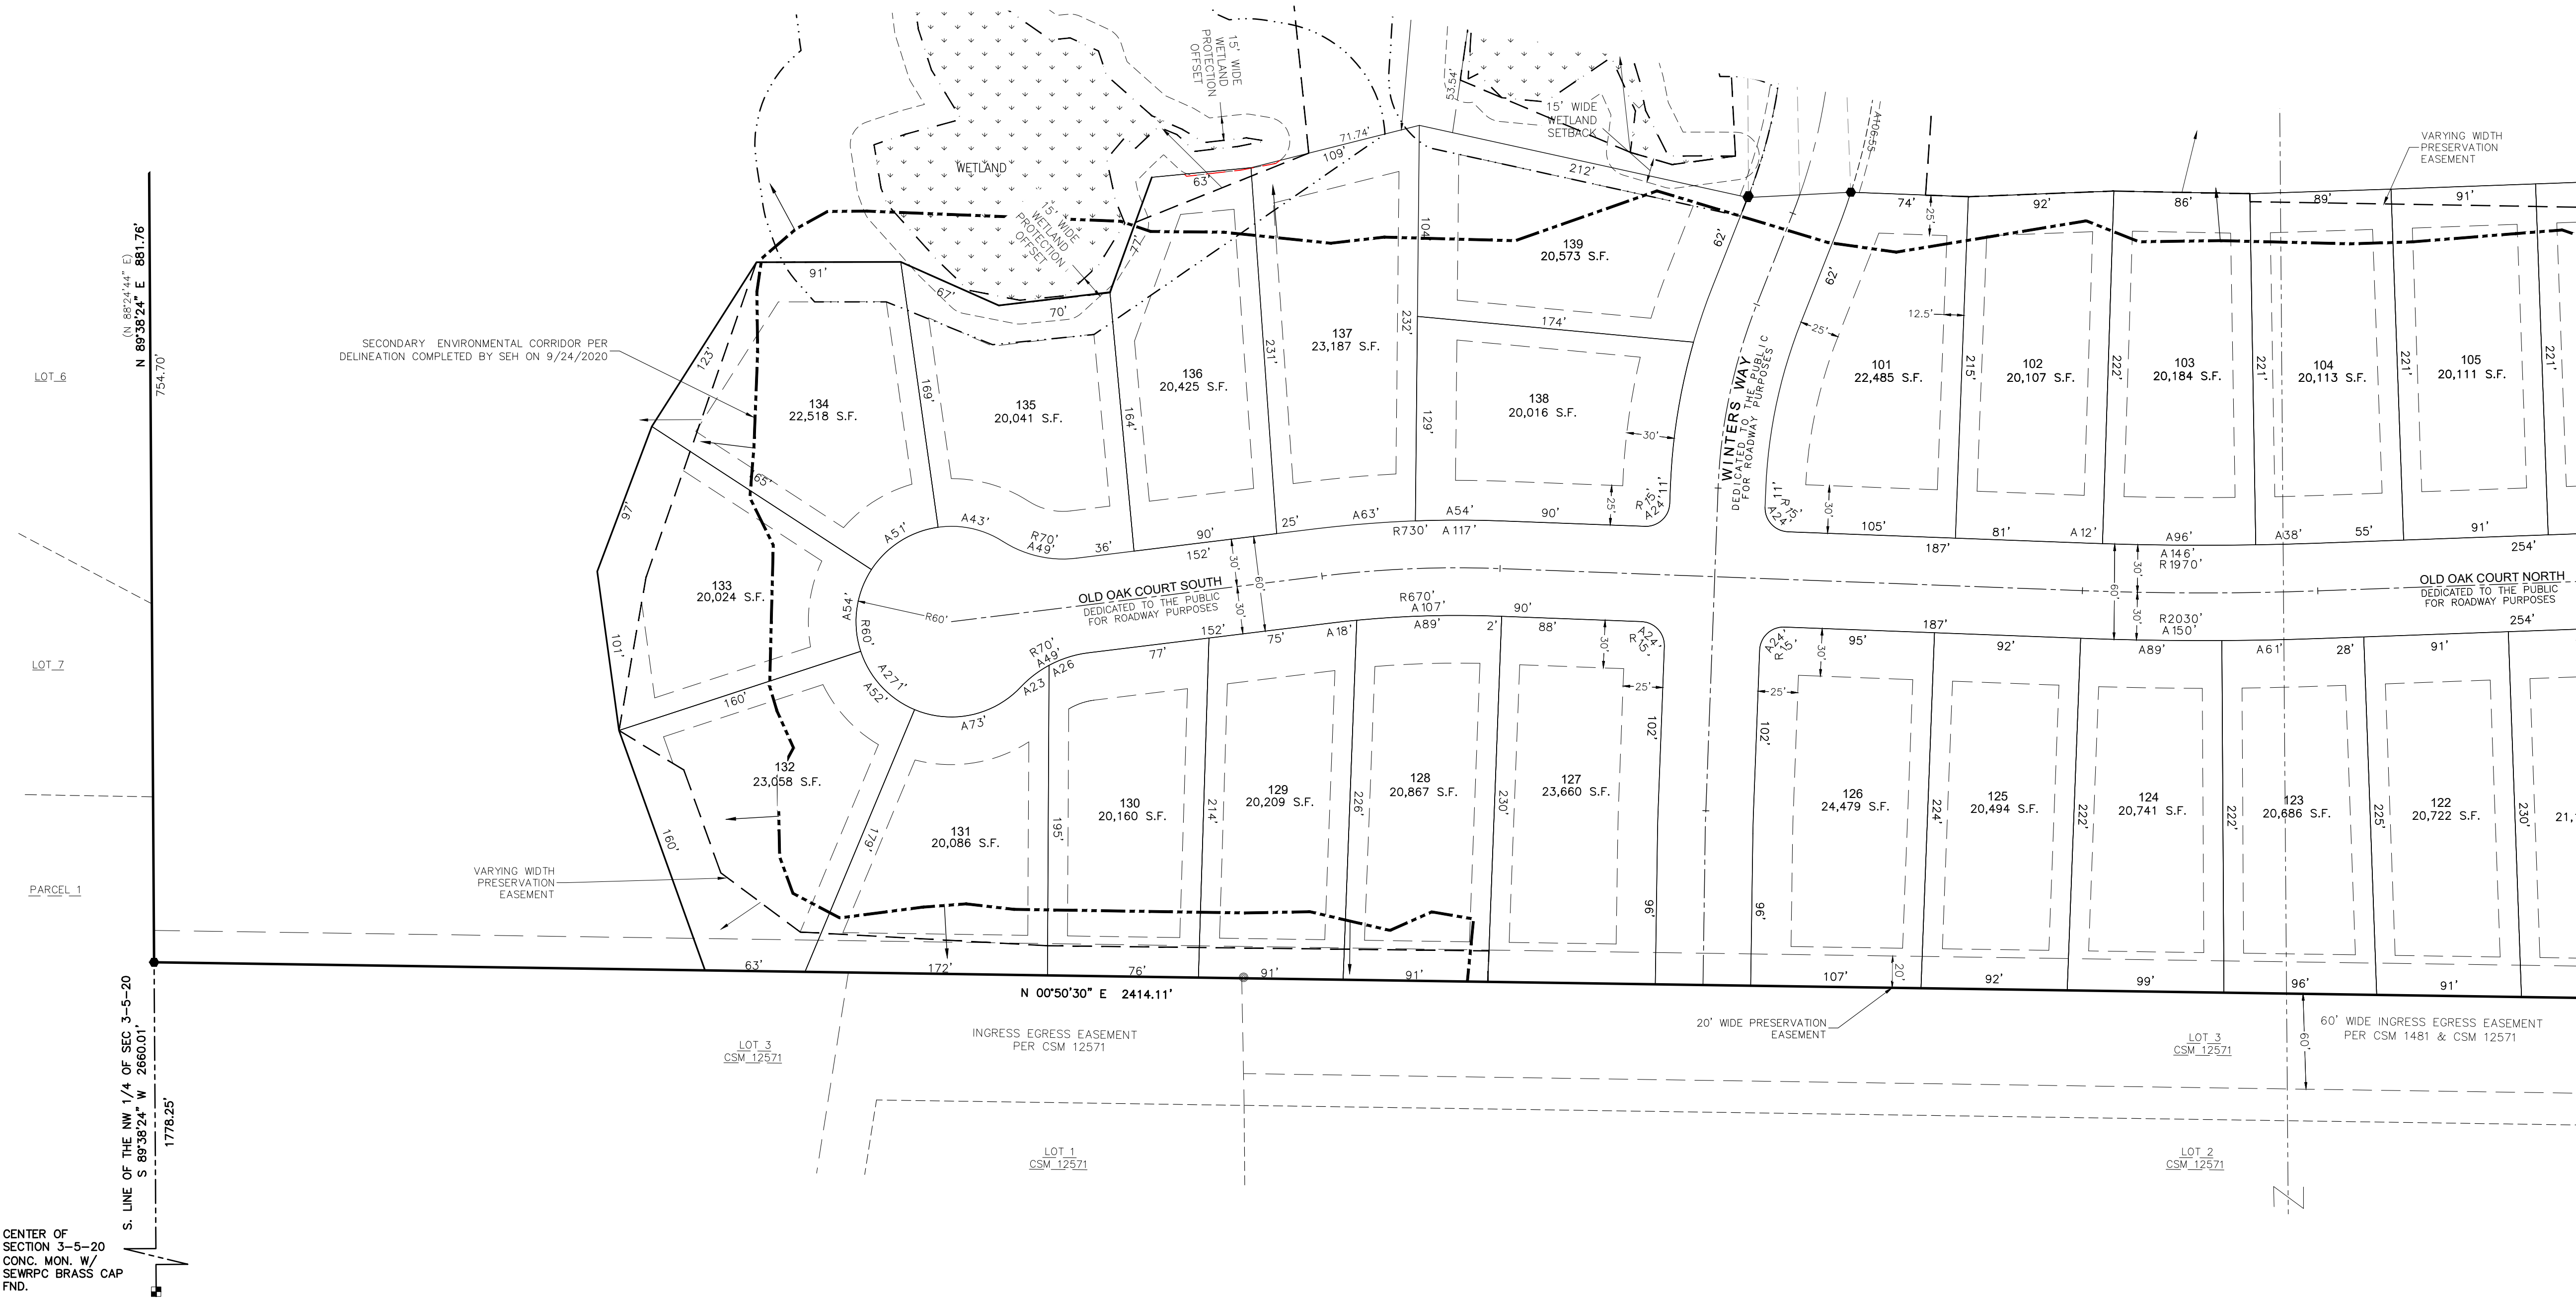

THIS INSTRUMENT WAS DRAFTED BY JOHN D. DOWNING, S-2939

DATED: 09/21/2026
PROJ. NO: 20254
SHEET 2 OF 3

KIRKLAND CROSSING 2

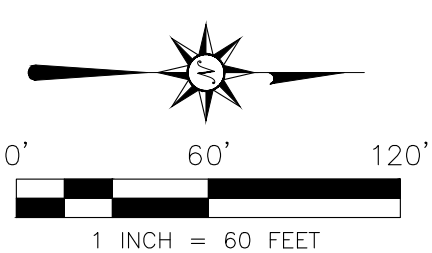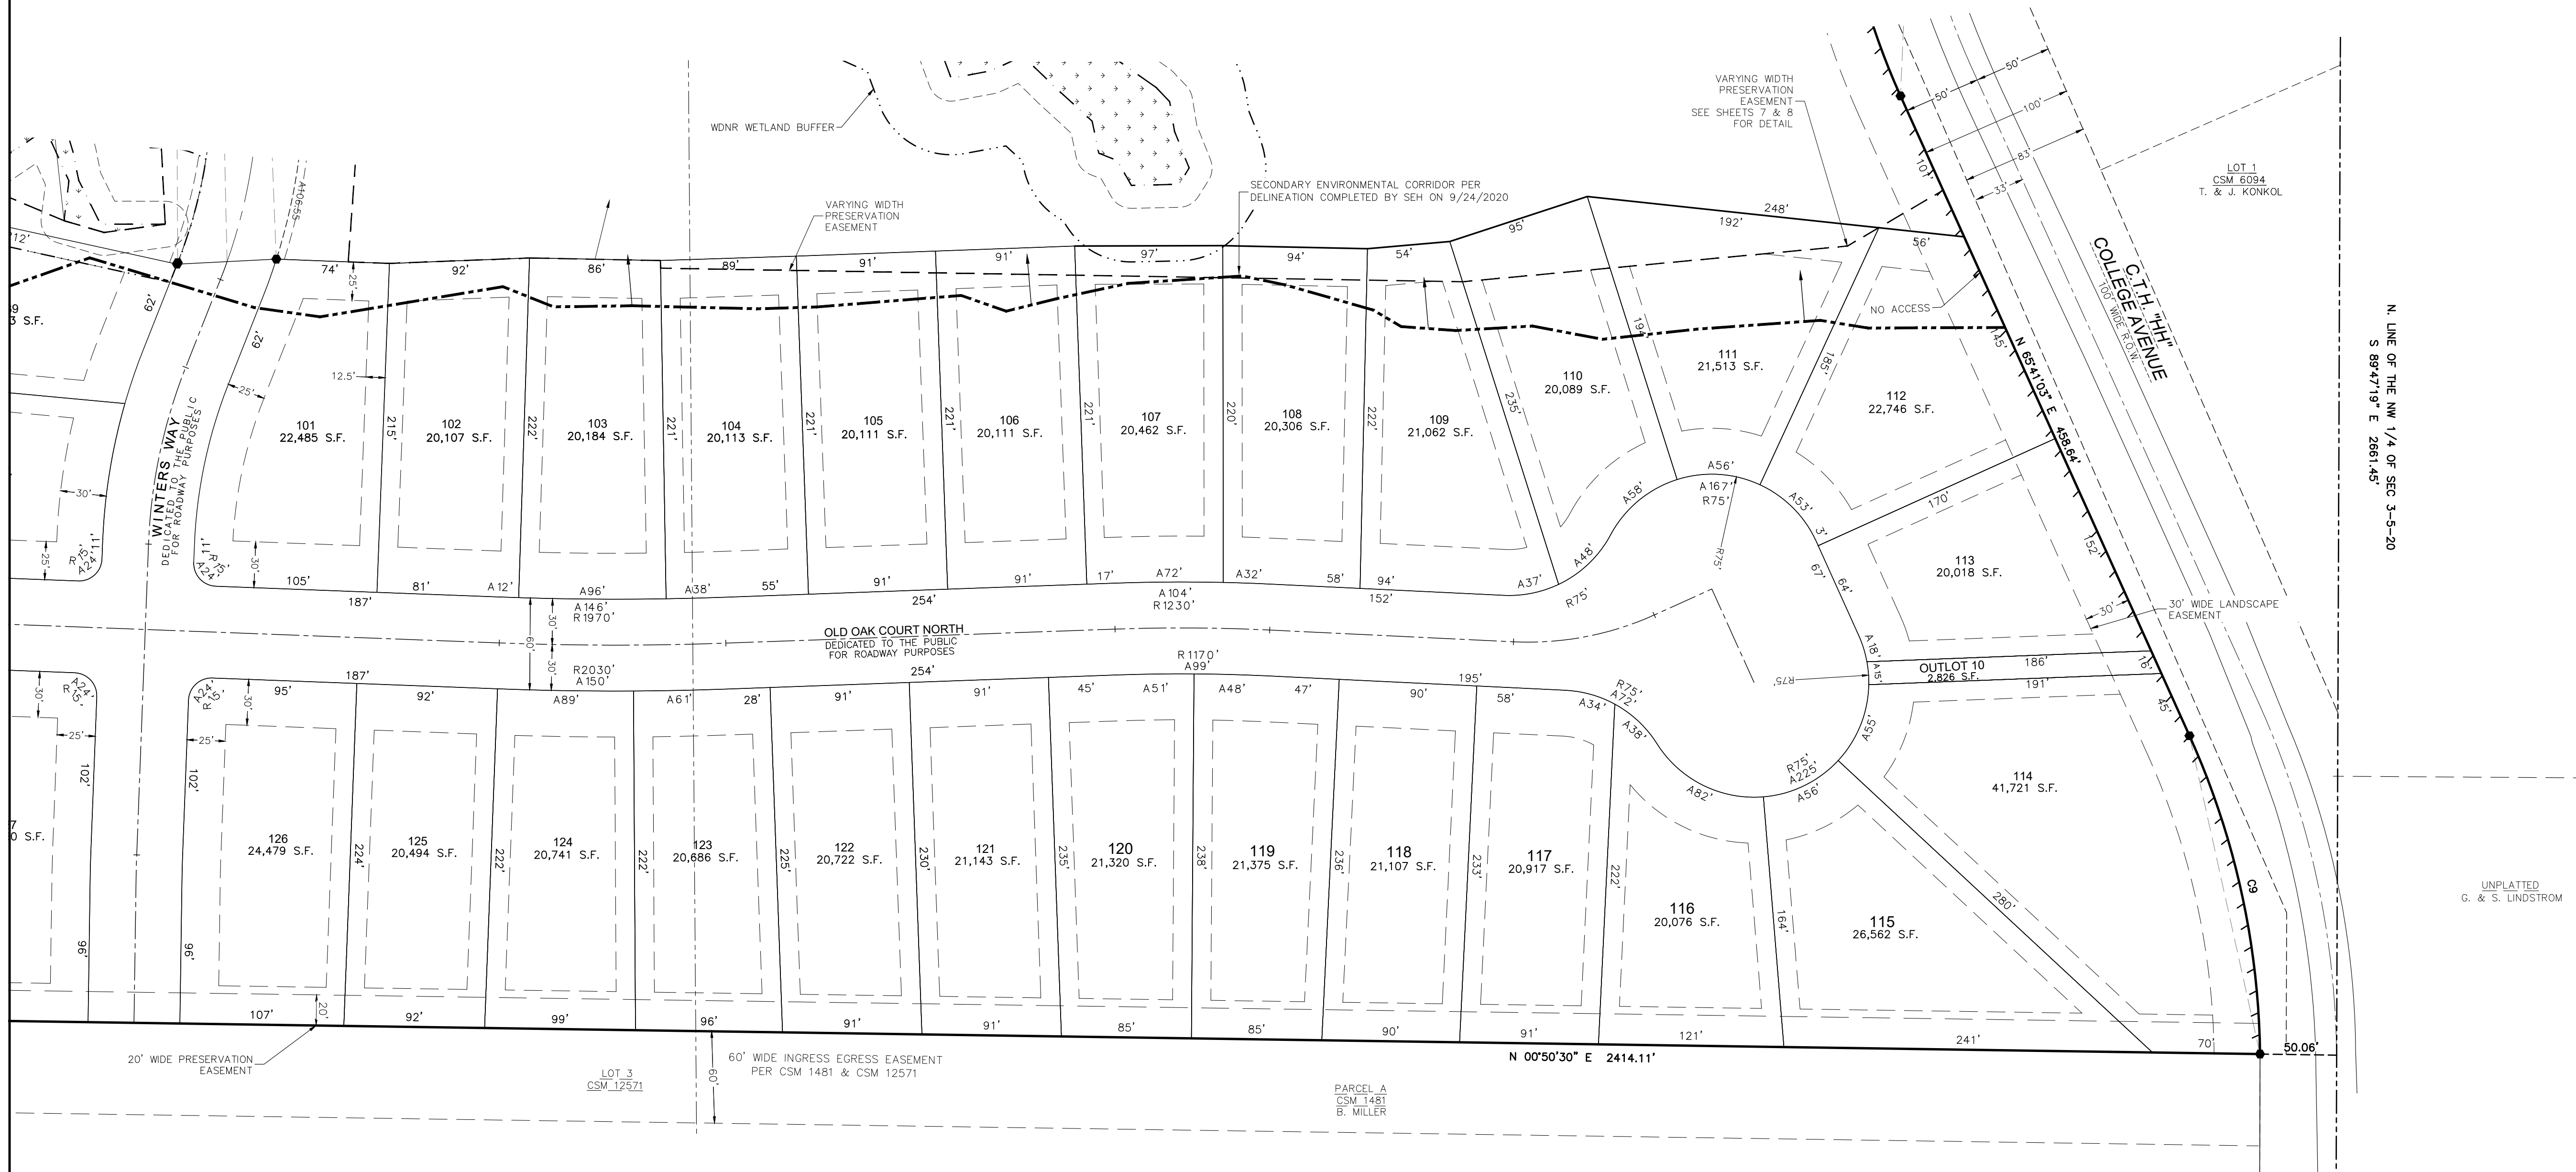

THIS INSTRUMENT WAS DRAFTED BY JOHN D. DOWNING, S-2939

DATED: 09/21/2026
PROJ. NO: 20254
SHEET 3 OF 3