
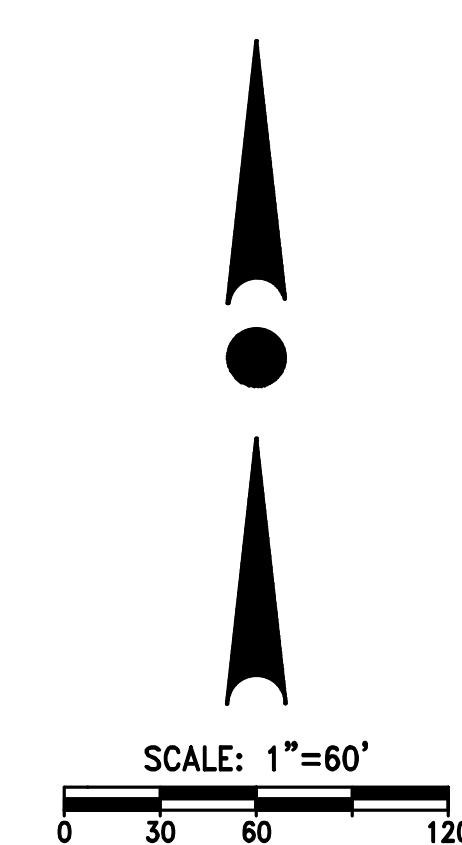


QUIETWOOD ADDITION NO. 3

BEING A REDIVISION OF OUTLOT 16 OF "QUIETWOOD ADDITION NO. 2", BEING LOCATED IN A PART OF THE SOUTHWEST 1/4 AND SOUTHEAST 1/4 OF THE NORTHWEST 1/4 AND THE NORTHWEST 1/4, NORTHEAST 1/4 AND SOUTHEAST 1/4 OF THE SOUTHWEST 1/4 OF SECTION 33, TOWN 8 NORTH, RANGE 20 EAST, IN THE VILLAGE OF MENOMONEE FALLS, WAUKESHA COUNTY, WISCONSIN.

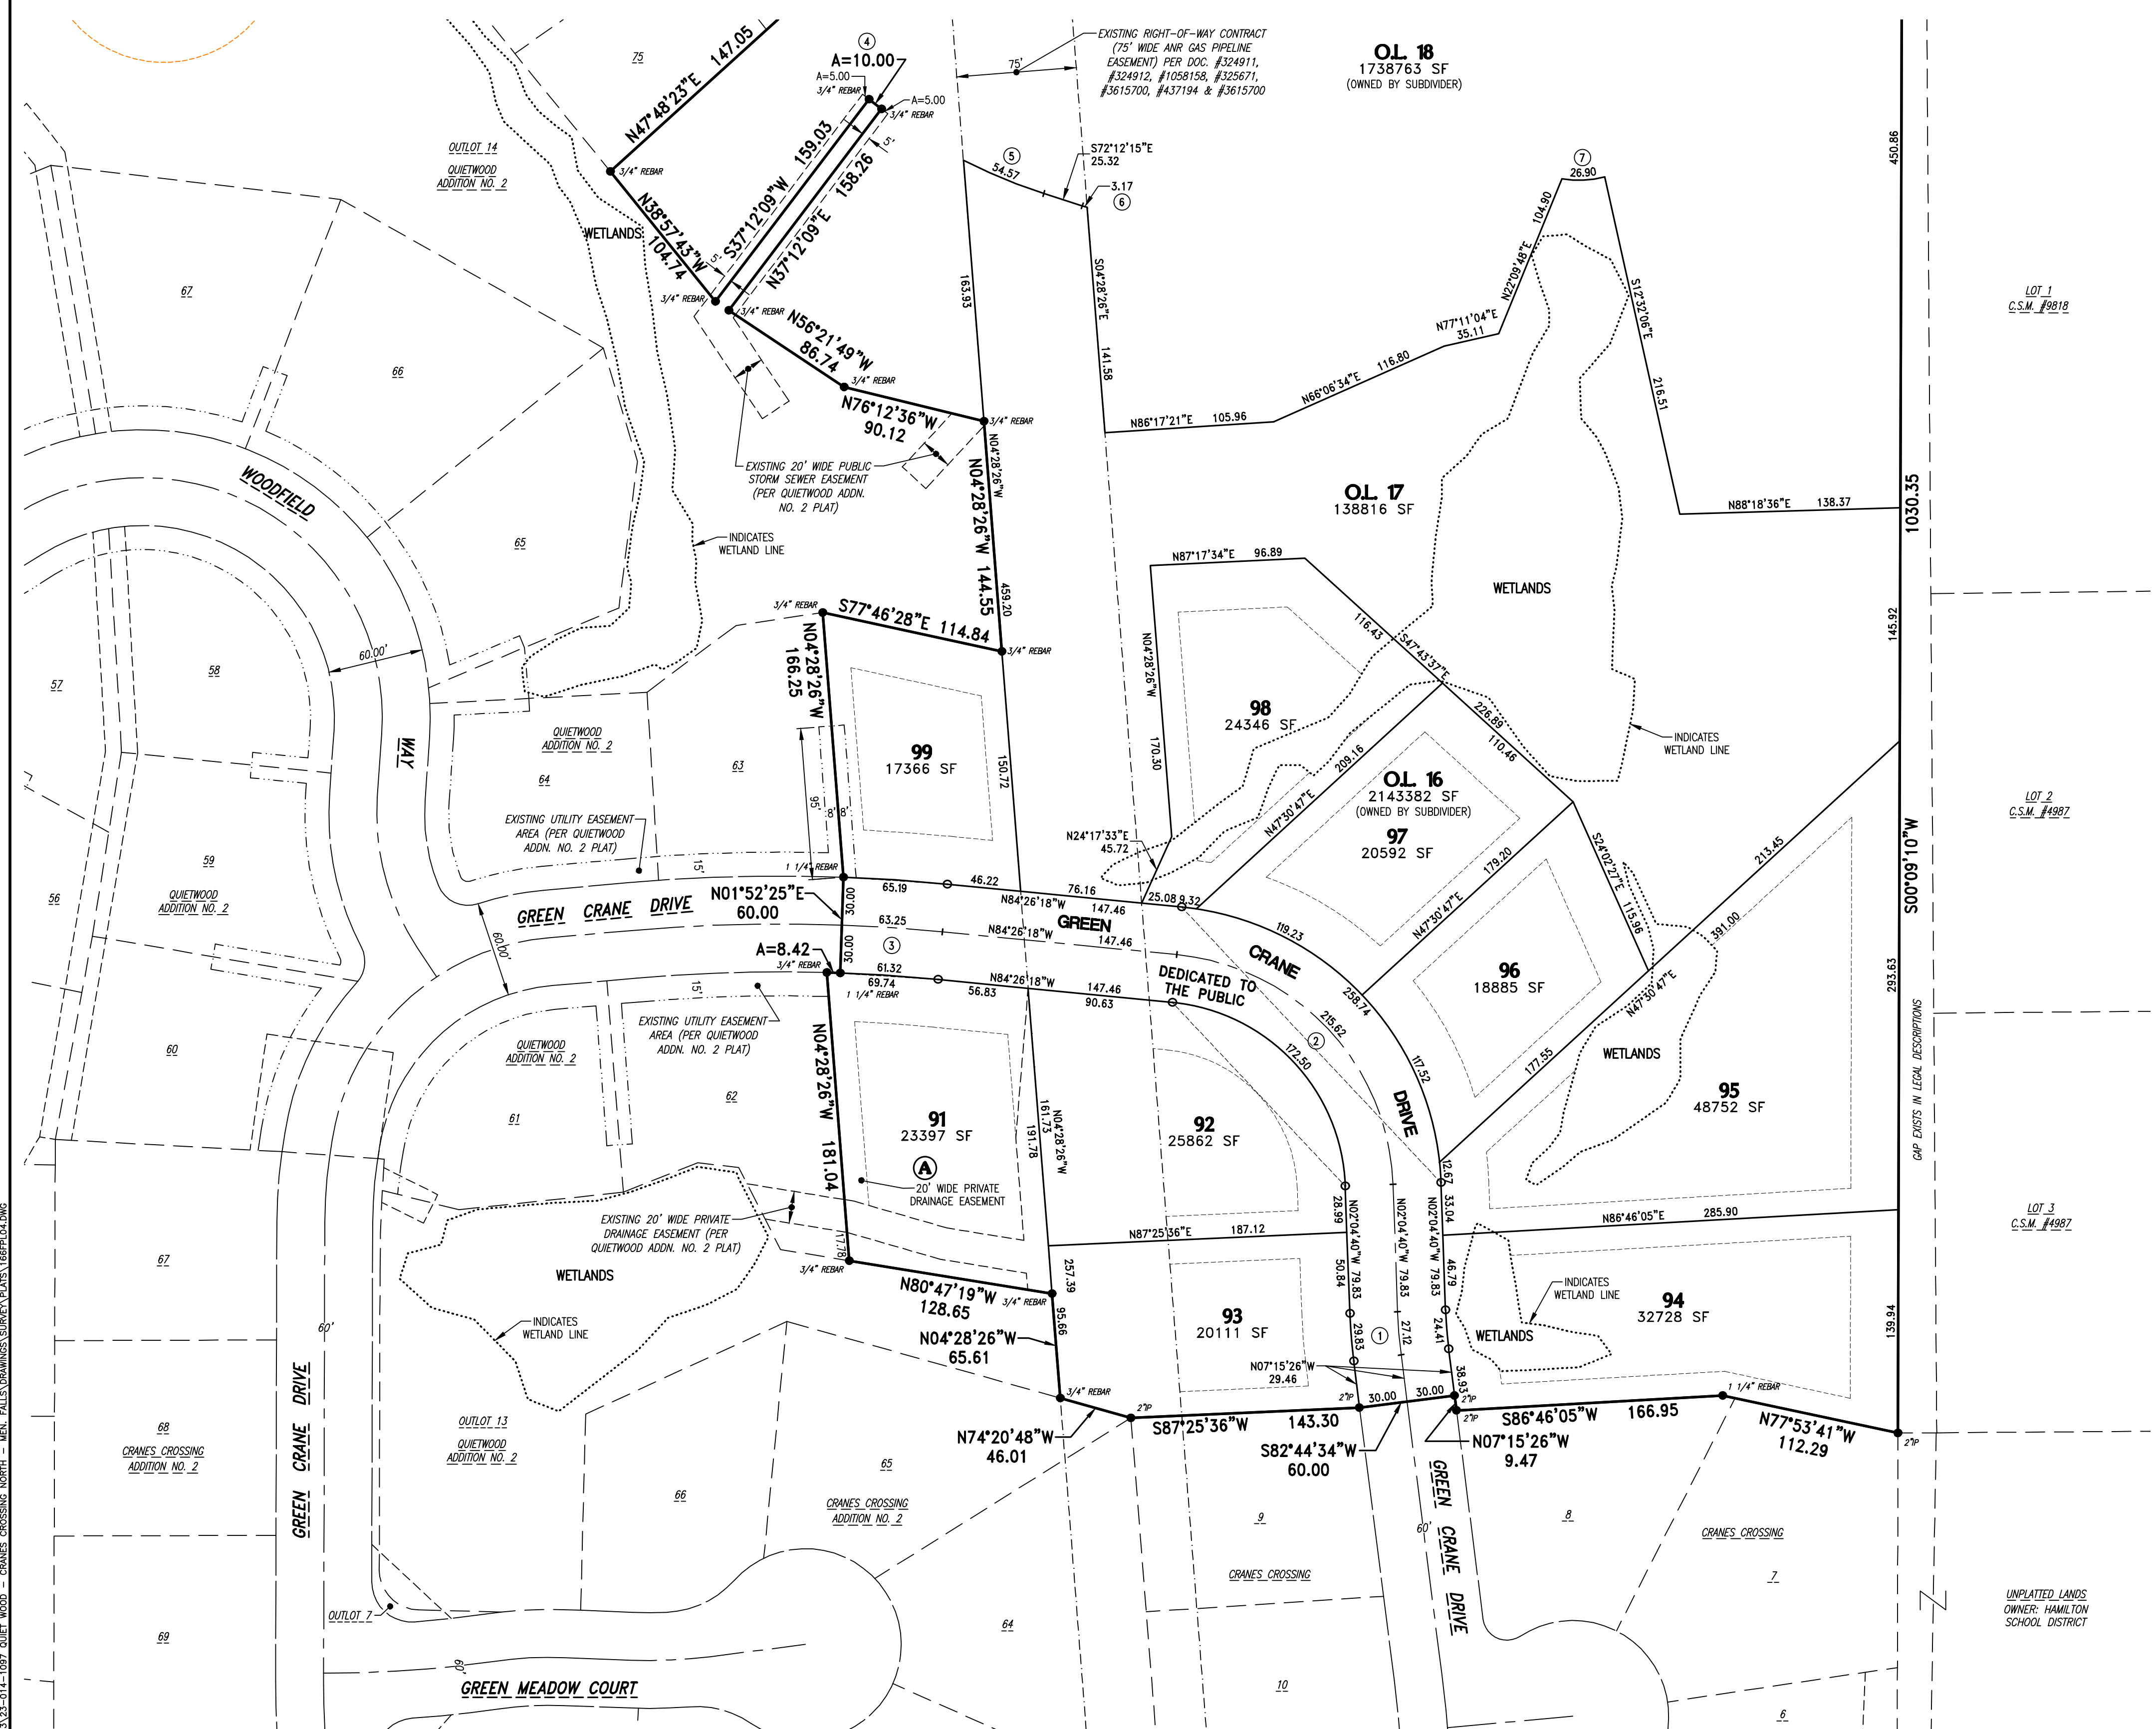

DESIGN • LAND SURVEYING
TRIO
CIVIL ENGINEERING

19035 W. Capitol Drive
Suite 200
Brookfield, WI 53045
Phone: (262) 790-1480
Fax: (262) 790-1481

There are no objections to this plat with respect to Secs. 236.15, 236.16, 236.20 and 236.21(1) and (2), Wis Stats. as provided by s. 236.12, Wis. Stats.

Certified _____, 20____

Department of Administration